


BAYANA

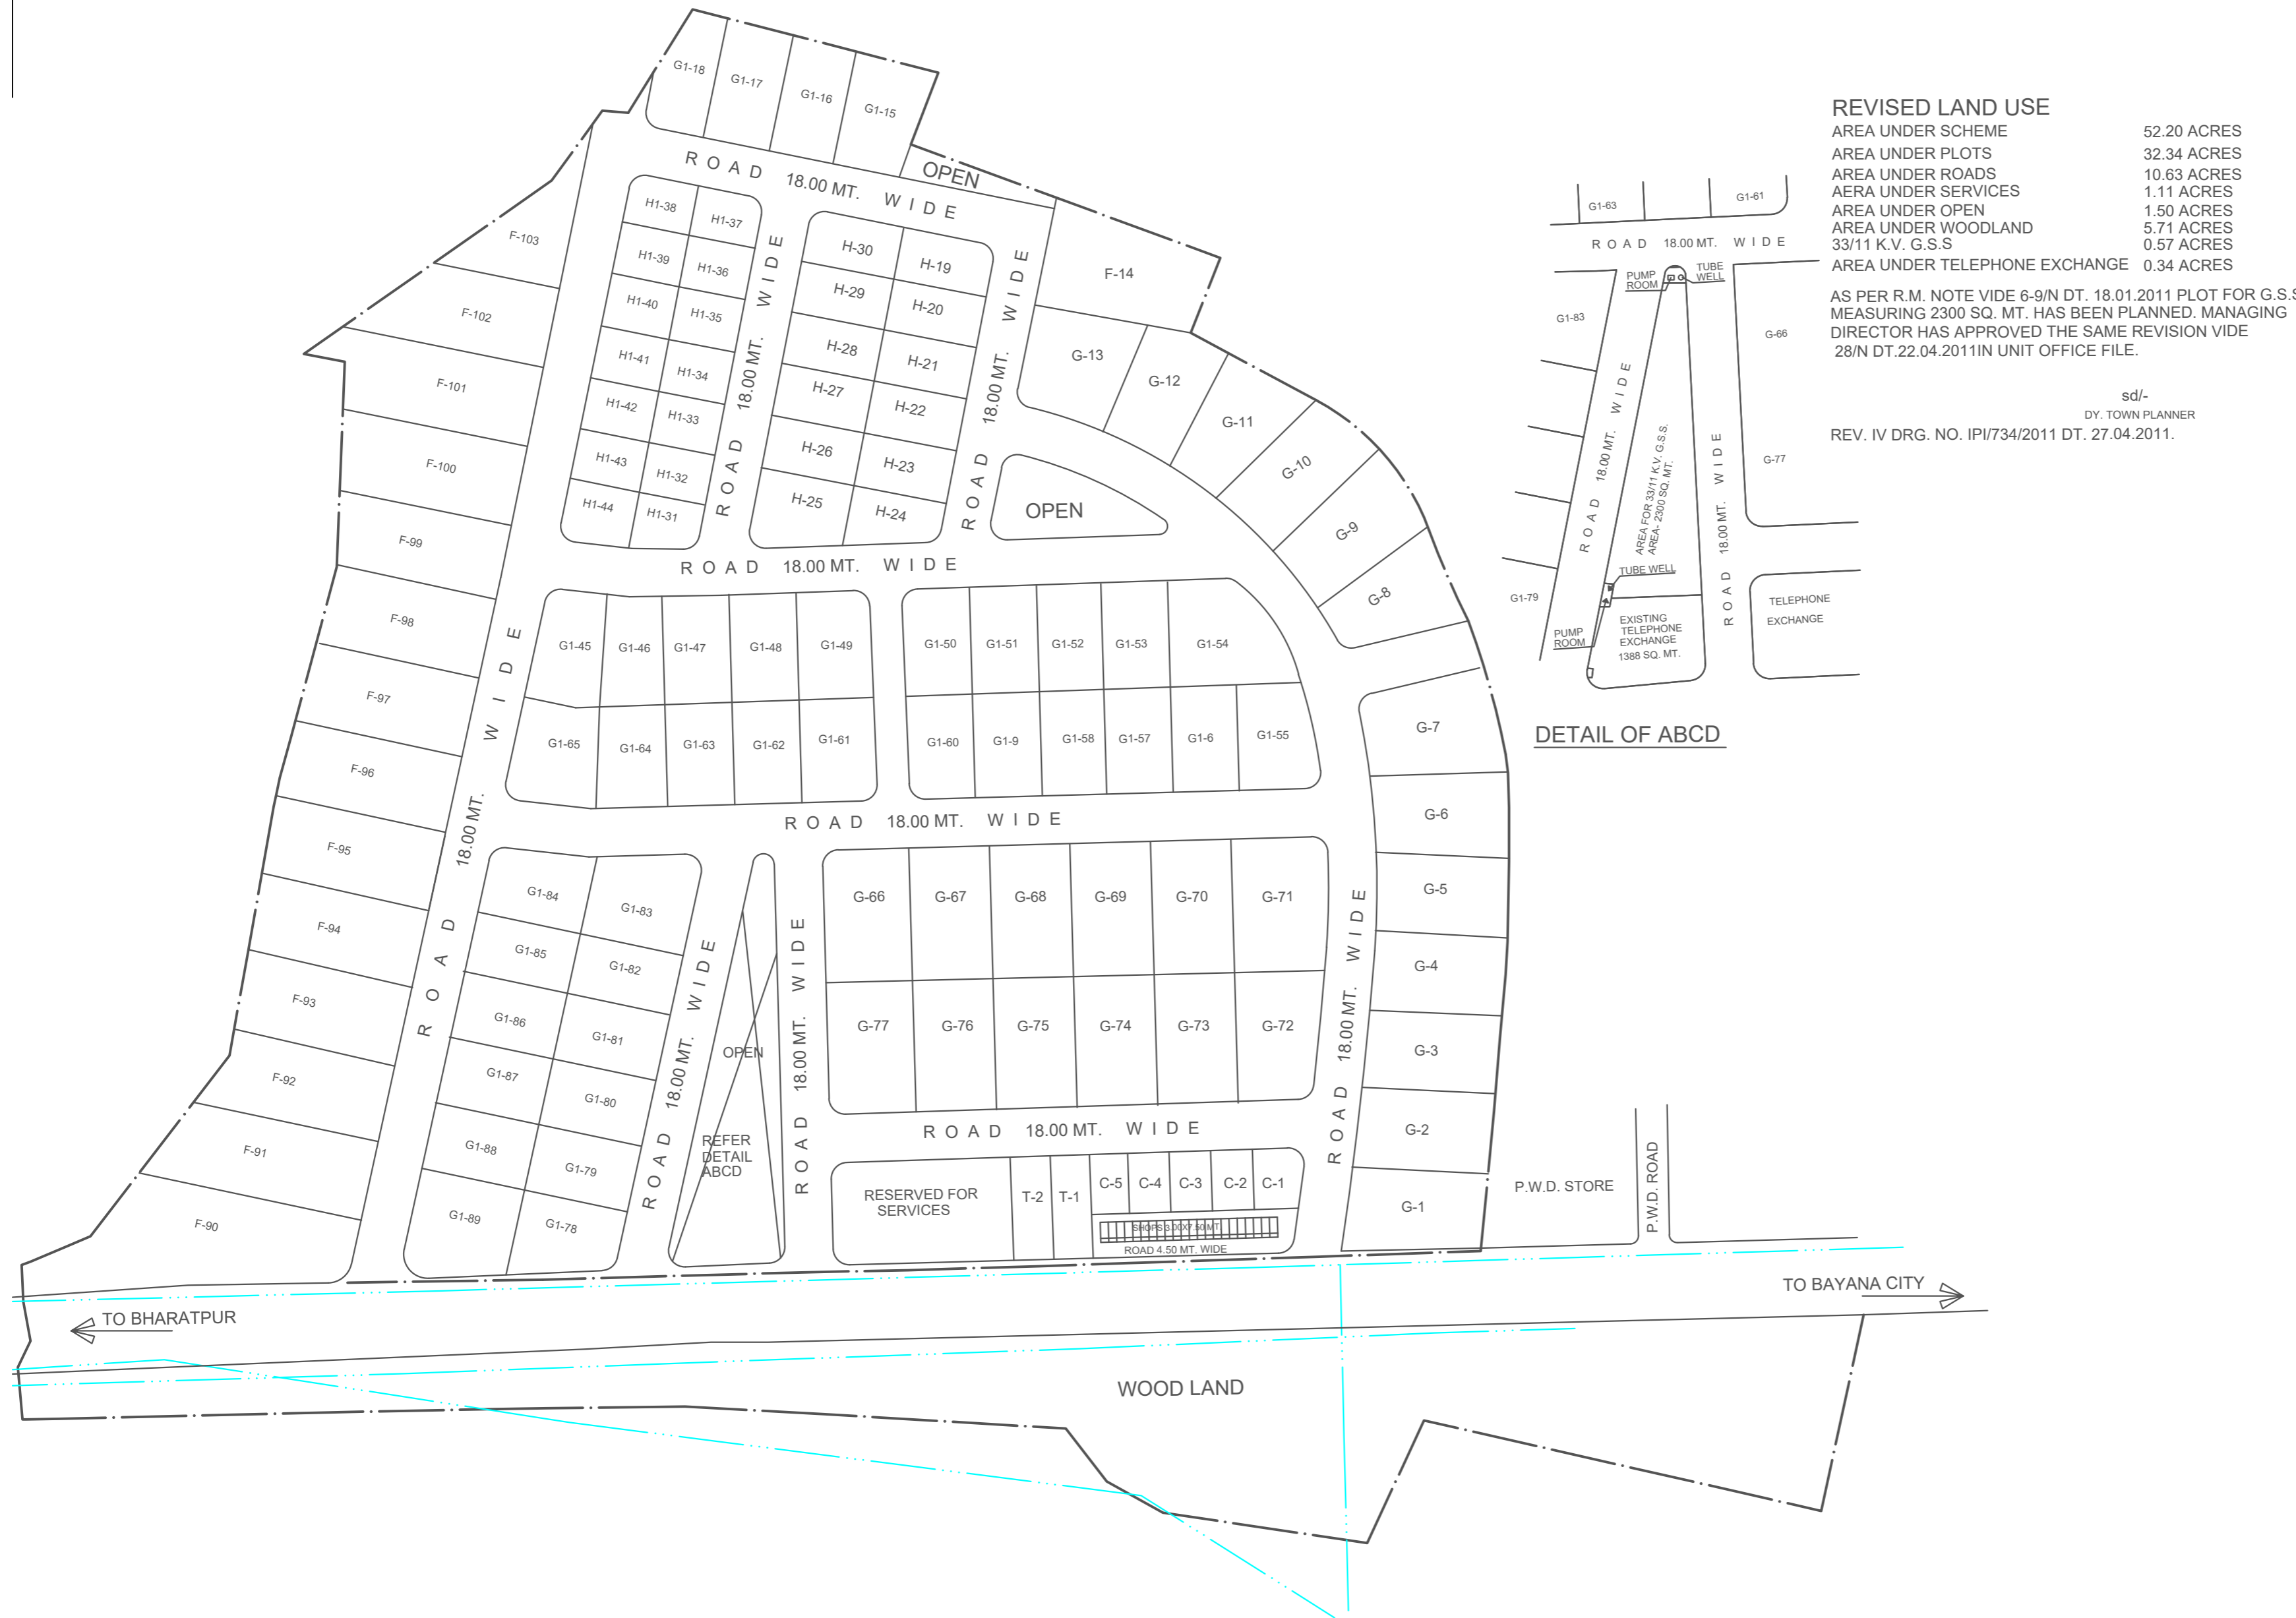

REVISED LAND USE

AREA UNDER SCHEME	52.20 ACRES
AREA UNDER PLOTS	32.34 ACRES
AREA UNDER ROADS	10.63 ACRES
AREA UNDER SERVICES	1.11 ACRES
AREA UNDER OPEN	1.50 ACRES
AREA UNDER WOODLAND	5.71 ACRES
33/11 K.V. G.S.S	0.57 ACRES
AREA UNDER TELEPHONE EXCHANGE	0.34 ACRES

AS PER R.M. NOTE VIDE 6-9/N DT. 18.01.2011 PLOT FOR G.S.S. MEASURING 2300 SQ. MT. HAS BEEN PLANNED. MANAGING DIRECTOR HAS APPROVED THE SAME REVISION VIDE 28/N DT.22.04.2011 IN UNIT OFFICE FILE.

sd/-
DY. TOWN PLANNER
REV. IV DRG. NO. IPI/734/2011 DT. 27.04.2011.

DETAIL OF ABCD

SCHEDULE OF PLOTS (INDUSTRIAL)

TYPE	S I Z E	AREA	NOs.	SET BACKS			
				FRONT	SIDE I	SIDE II	REAR
B	80.00X100.00	8000	10	15	10	10	10
E	50.00X80.00	4000	20	12	6	6	6
G	30.00X50.00	1500	33	5	3	3	3
H	20.00X35.00	700	33	4	3	-	2
G1	25.00X40.00	1000	19	5	3	-	2.5
H1	20.00X25.00	500	38	-	-	-	2

TOTAL NO. OF PLOTS 153

LAND USE

AREA UNDER SCHEME	52.20 ACRES
AREA UNDER PLOTS	32.34 ACRES
AREA UNDER ROADS	10.63 ACRES
AREA UNDER SERVICES	1.11 ACRES
AREA UNDER OPEN	2.41 ACRES
AREA UNDER WOODLAND	5.71 ACRES
ROAD LENGTH	2.38 KM.

PROPOSED LAY OUT PLAN OF INDUSTRIAL AREA BAYANA BHARATPUR. DISTT. RAJASTHAN

SCALE : 1 cm.= 40.00 mtr.	DRG. NO.
SR.DRAUGHTSMAN	
ASSTT. REGIONAL MANAGER	
SR. REGIONAL MANAGER	

RIICO