


UPDATED ON DATED : 30.04.2024

# NEWAI N

# NEWAI

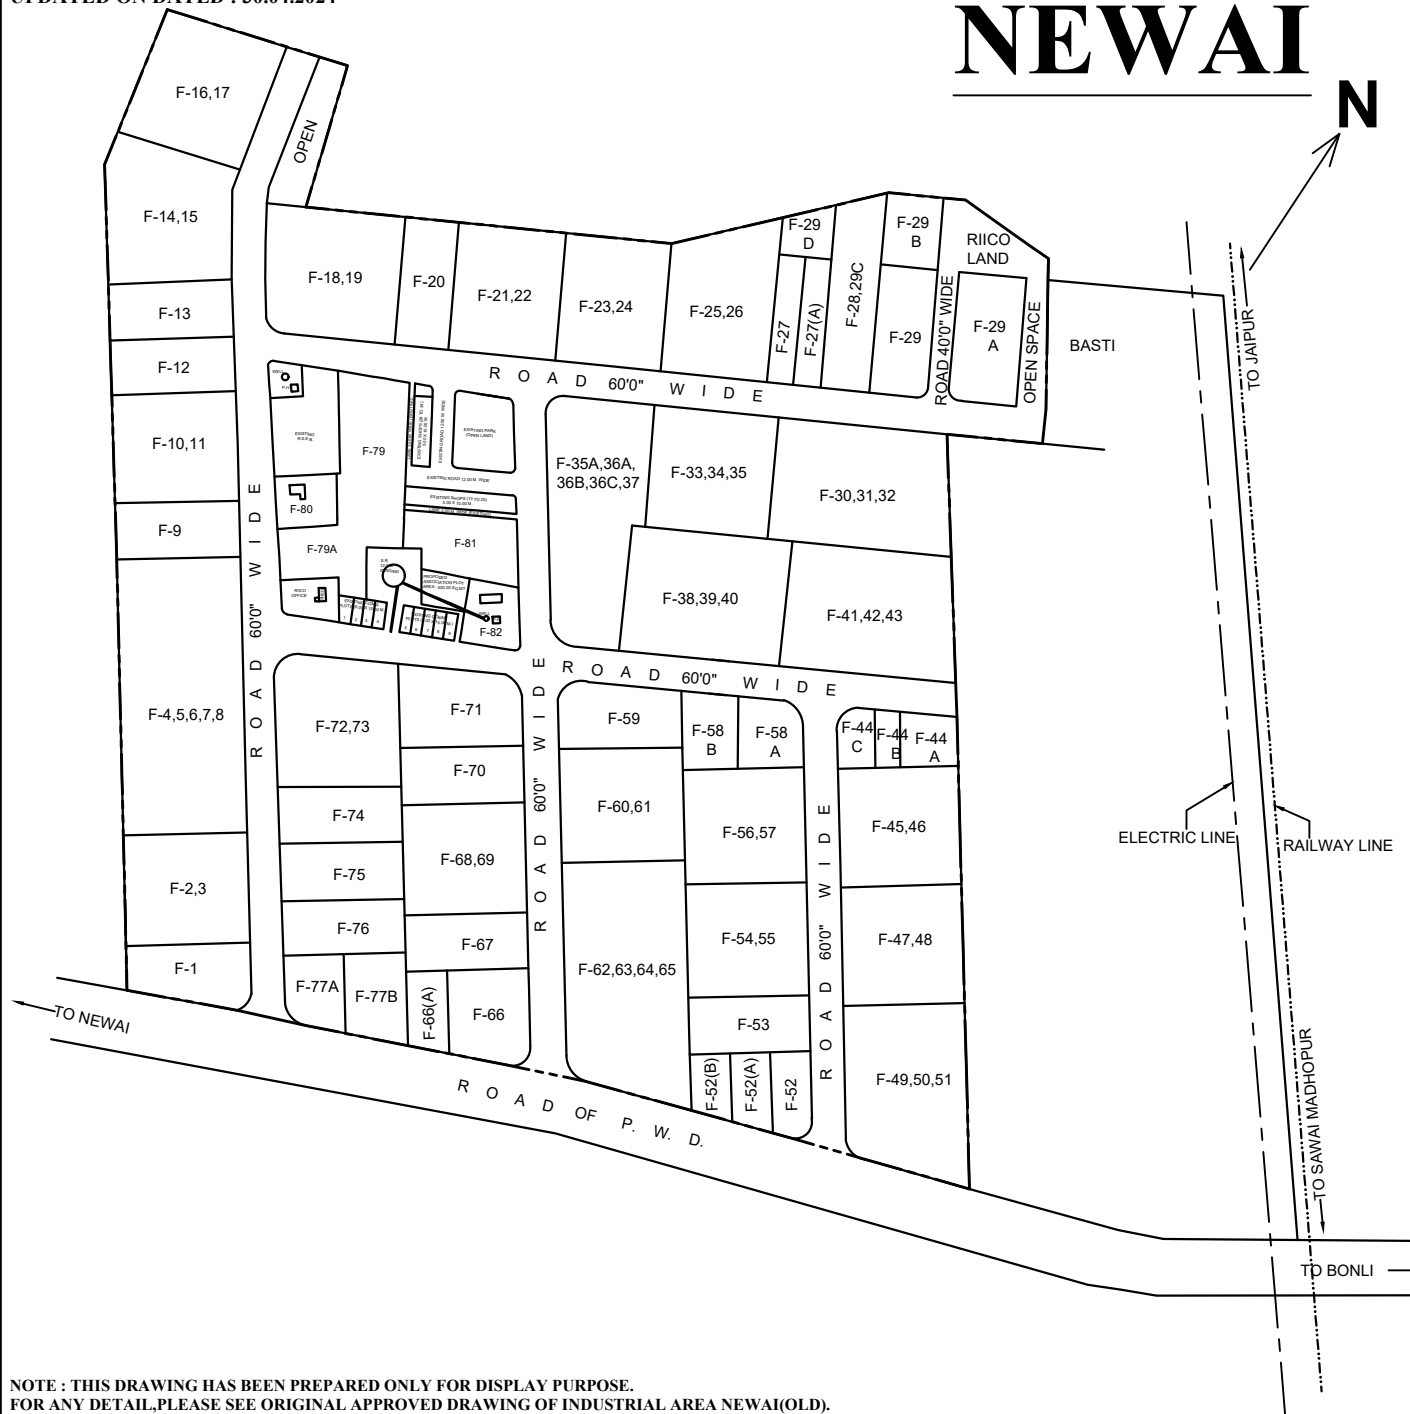

### SCHEDULE OF PLOTS

TYPE	SIZE IN FEET	AREA IN SQ.M.	NOS.	SET BACKS		
				FRONT	SIDE	REAR
F	100'0"X225'0"	2000.00	77	30'0"	15'0"	15'0"

### LAND USE

TOTAL AREA UNDER SCHEME 62.50 ACRES  
 TOTAL AREA UNDER PLOTS 47.37 ACRES  
 TOTAL AREA UNDER ROADS 08.90 ACRES  
 TOTAL AREA UNDER SERVICES 06.23 ACRES  
 ROAD LENGTH 2.00 KM.

### NOTE

THIS DRAWING REDUCED FROM DRG. NO. DDI/T/2/79  
 RIICO UNIT- TONK  
 THIS DRG. TRACED FROM DRG.NO. DD/T/52/82/DT/TD  
 18-09-1982

### LAYOUT PLAN FOR INDUSTRIAL AREA, NEWAI, DIST.-TONK

SCALE :- NTS	DRG.NO	DDI/T/52 82- DT. 18-09-1982
DEALT BY Sd/- S.L.KUMAWAT D-Man cum Tracer		TRACED BY DATE 30-07-1981 M.P. SINGH D-Man
Sd/- R.K. VYAS Dy.Director(Infra)		

NOTE : THIS DRAWING HAS BEEN PREPARED ONLY FOR DISPLAY PURPOSE.  
 FOR ANY DETAIL,PLEASE SEE ORIGINAL APPROVED DRAWING OF INDUSTRIAL AREA NEWAI(OLD).