
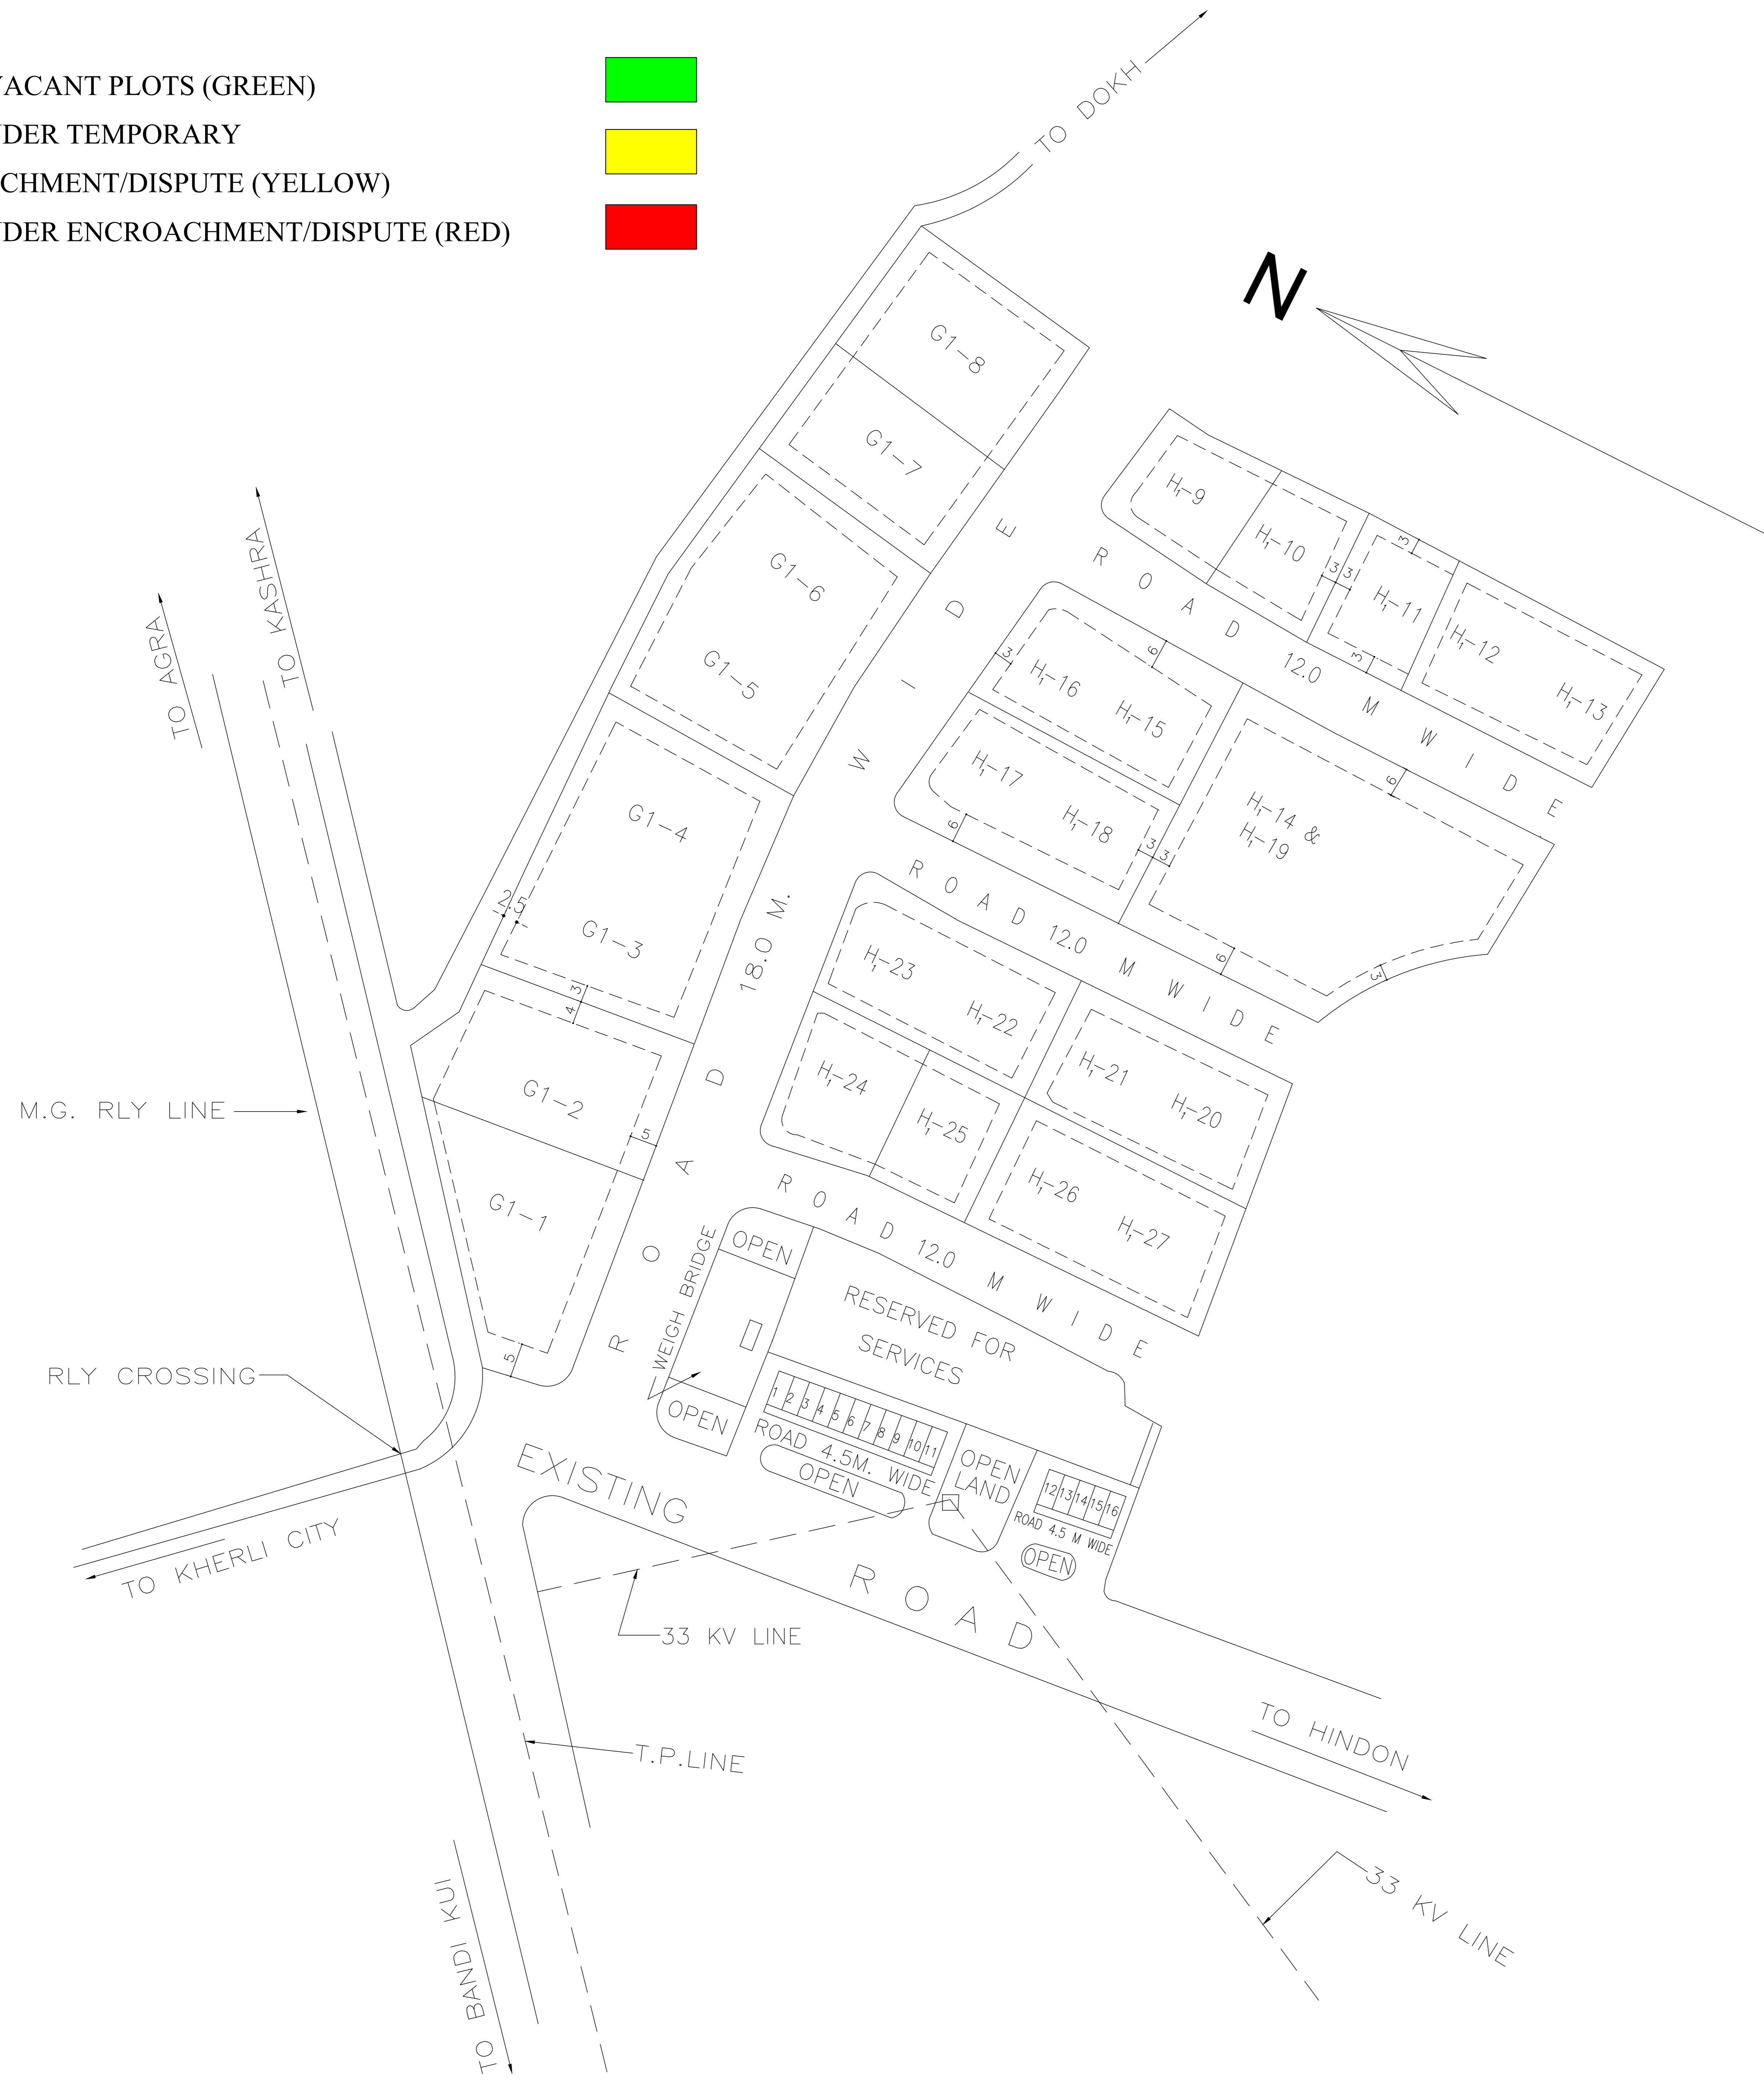


LEGEND :-

1. CLEAR VACANT PLOTS (GREEN)
2. PLOT UNDER TEMPORARY ENCROACHMENT/DISPUTE (YELLOW)
3. PLOT UNDER ENCROACHMENT/DISPUTE (RED)

 

KHERLI

SCHEDULE OF PLOTS

TYPE	SIZE IN METERS	AREA IN SQ.M.	NOS.	SET BACKS		
				FRONT	SIDE	REAR
G1	25.00X40.00	1000.00	08	5.0M.	3.0M.(ONE SIDE)	2.5M.
H1	20.00X25.00	500.00	19	3.0M.	3.0M.(ONE SIDE)	2.0M.
C	15.00X20.00	300.00	01	5.0M.	3.0M.(ONE SIDE)	2.0M.
S	3.00X7.50	22.5/18.0	16	-	-	-
TOTAL NOS. OF PLOTS			44			

LAND USE :-

S.NO	AREA UNDER	SCHEME	—	10.47 ACRES
1	"	PLOTS	—	7.98 "
2	"	ROADS	—	2.04 "
3	"	OPEN	—	0.06 "
4	"	SERVICES	—	0.15 "
5	"	P.H.E	—	0.24 "
TOTAL			—	10.47

NOTE:-

1. PROPOSED SHOPS 9 NOS. SHOWN IN RED (3.0X6.0-18.00 SQM.)
2. FOR SHOPS REF DRG. 1P1/741/79 ON DATED 5-6-79. THE CONSTRUCTION OF THE SHOPS WILL BE STRICTLY ACCORDING TO THE ABOVE PLAN

DY.TOWAN PLANNER

LAY OUT PLAN OF INDUSTRIAL AREA KHERLI DISST. ALWAR (RAJASTHAN)

SCALE:- 1 CM = 10 M DRG. NO. D.D.I/ALW.01- DATE-7-1-98

TRACED FROM H.O. DRG. NO.- IPI/745/79,IPI/590/97 DATED - 25/11/97

DRAUGHTS MAN

ASST.REGIONAL MANAGER

REGIONAL MANAGER

RIICO

ALWAR