
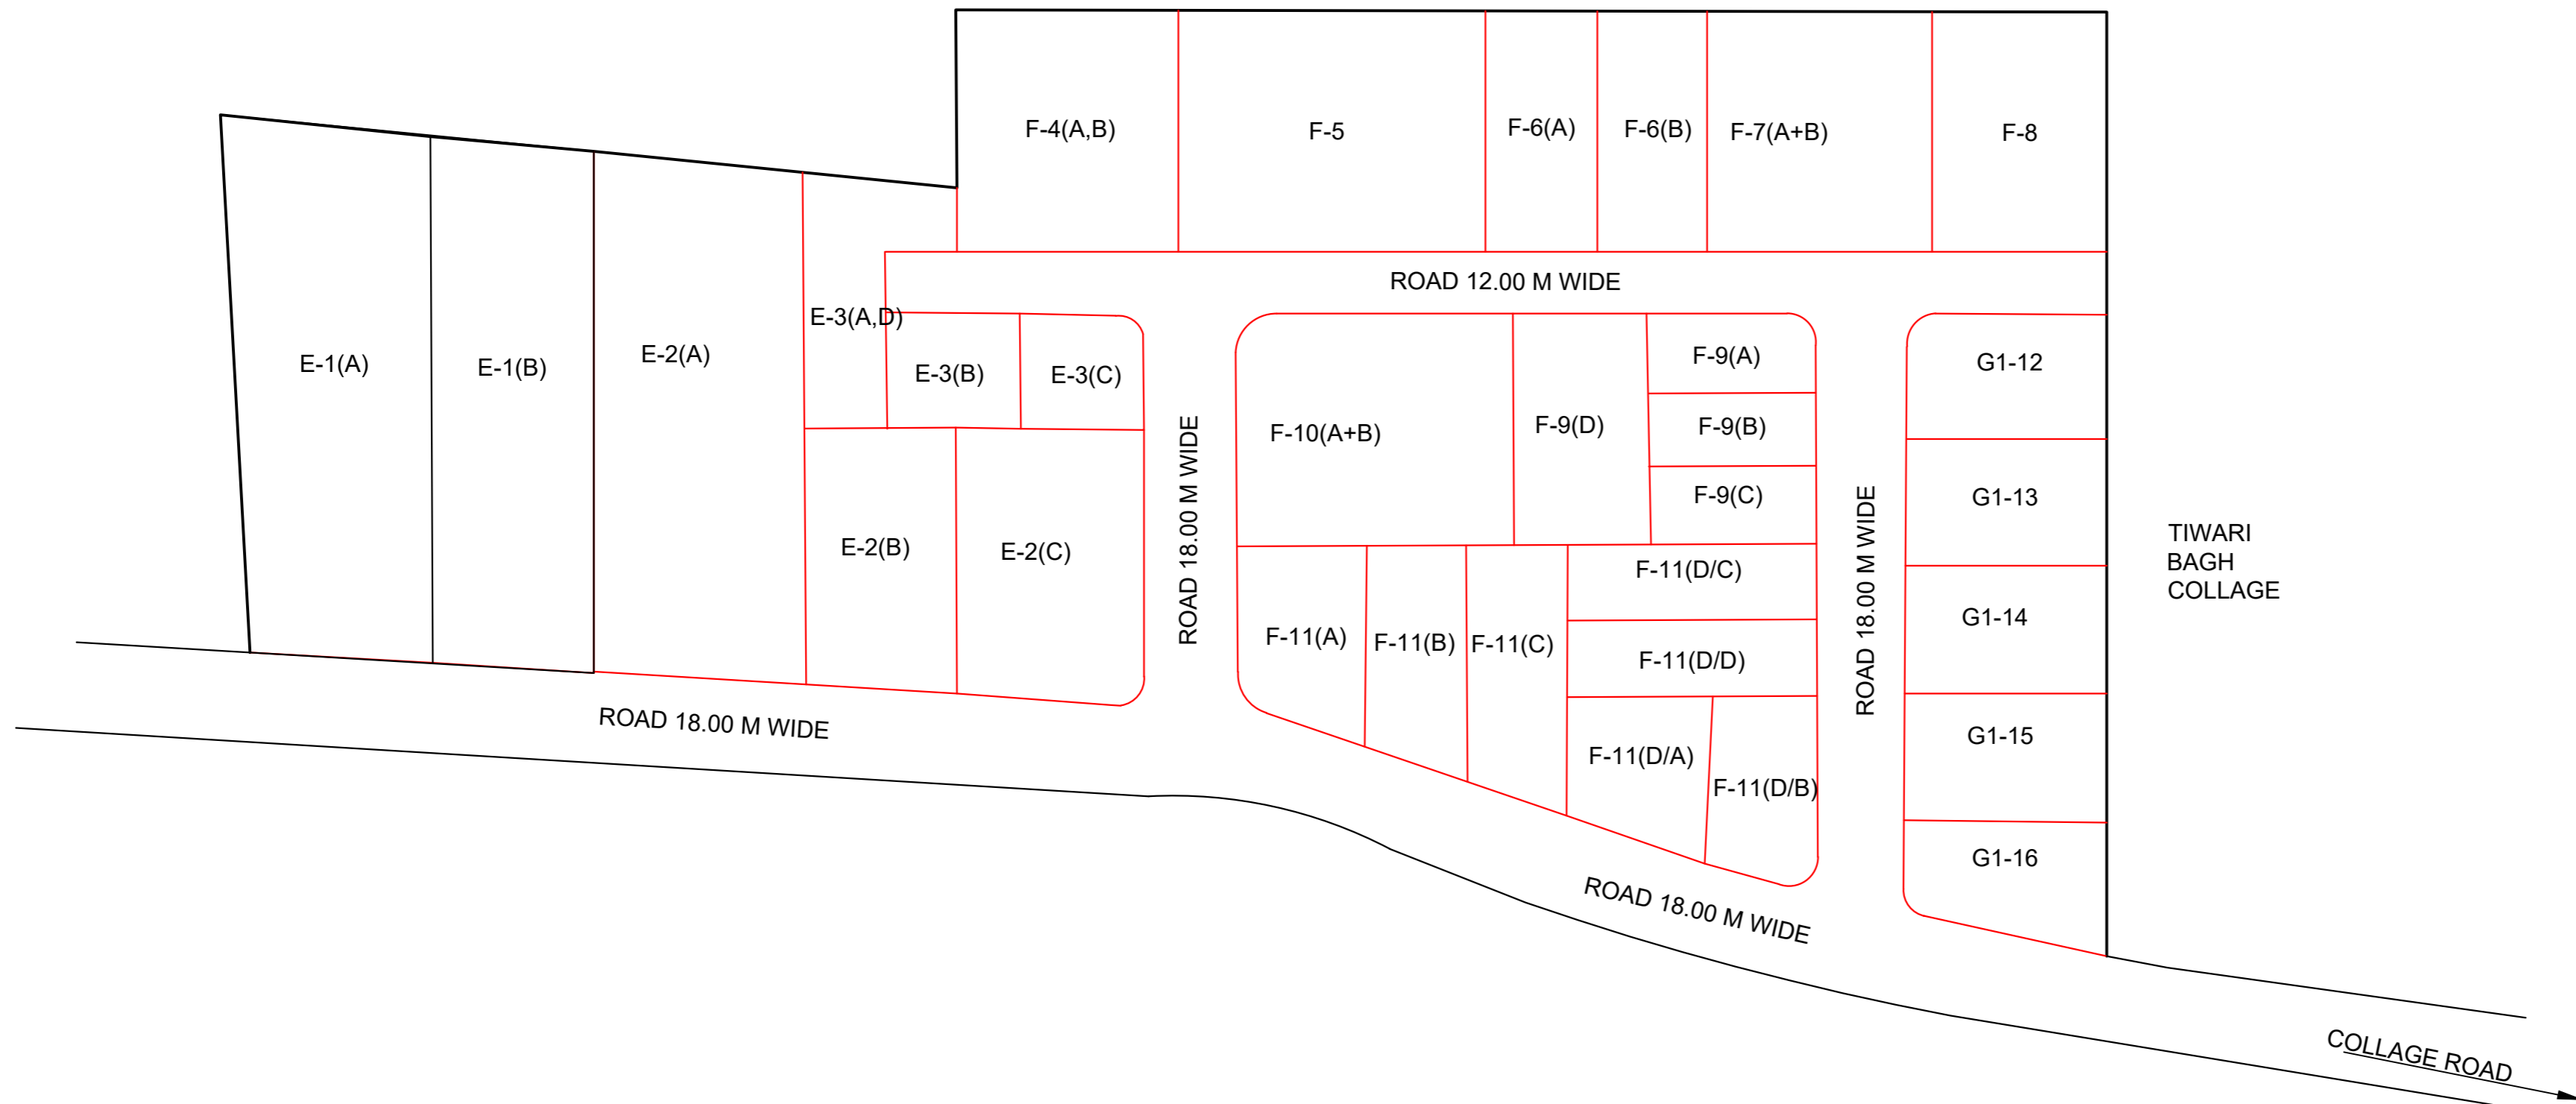


LEGEND:

- GREEN (CLEAR VACANT PLOTS)
- YELLOW (PLOT UNDER TEMPORARY ENCROACHMENT)
- RED (PLOT UNDER ENCROACHMENT / DISPUTE)

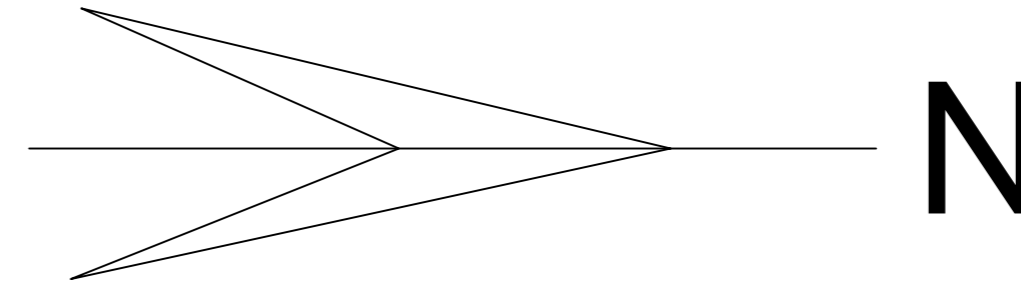

1	AREA	UNDER	SCHEME	12.40 ACRES.
2	"	"	PLOTS	10.28 ACRES
3	"	"	ROAD	1.55 ACRES
4	"	"	OPEN	0.04 ACRES
5.	TOTAL			12.43 ACRES
6.	TOTAL NOS OF PLOTS			32
7.	SET BACKS HAS BEEN GIVING IN PLOT WISE .			
8.	THIS DRAWING IS REVISED ACCORDING RECEIVED ARM DHOLPUR LAYOUT PLAN ON DATED 2.8.85 LETTER NO. NIL.			

LAY OUT PLAN OF INDUSTRIAL
Tr. INDUSTRIAL AREA,
DISTT. DHOLPUR (RAJ.)

SCALE:- 1 CM = 10M	DRG. NO
DEALT BY Sd/- S.N.SHARMA (SENIOR DRAUGHTS MAN)	
Sd/- (R.S. PATHAK) ASSTT. REGIONAL MANAGER DHOLPUR	
Sd/- L.P.BAMNO REGIONAL MANAGER	