


LEGEND :-

- 1. CLEAR VACANT PLOTS (GREEN)
- 2. PLOT UNDER TEMPORARY ENCROACHMENT/DISPUTE (YELLOW)
- 3. PLOT UNDER COURT CASE (RED)

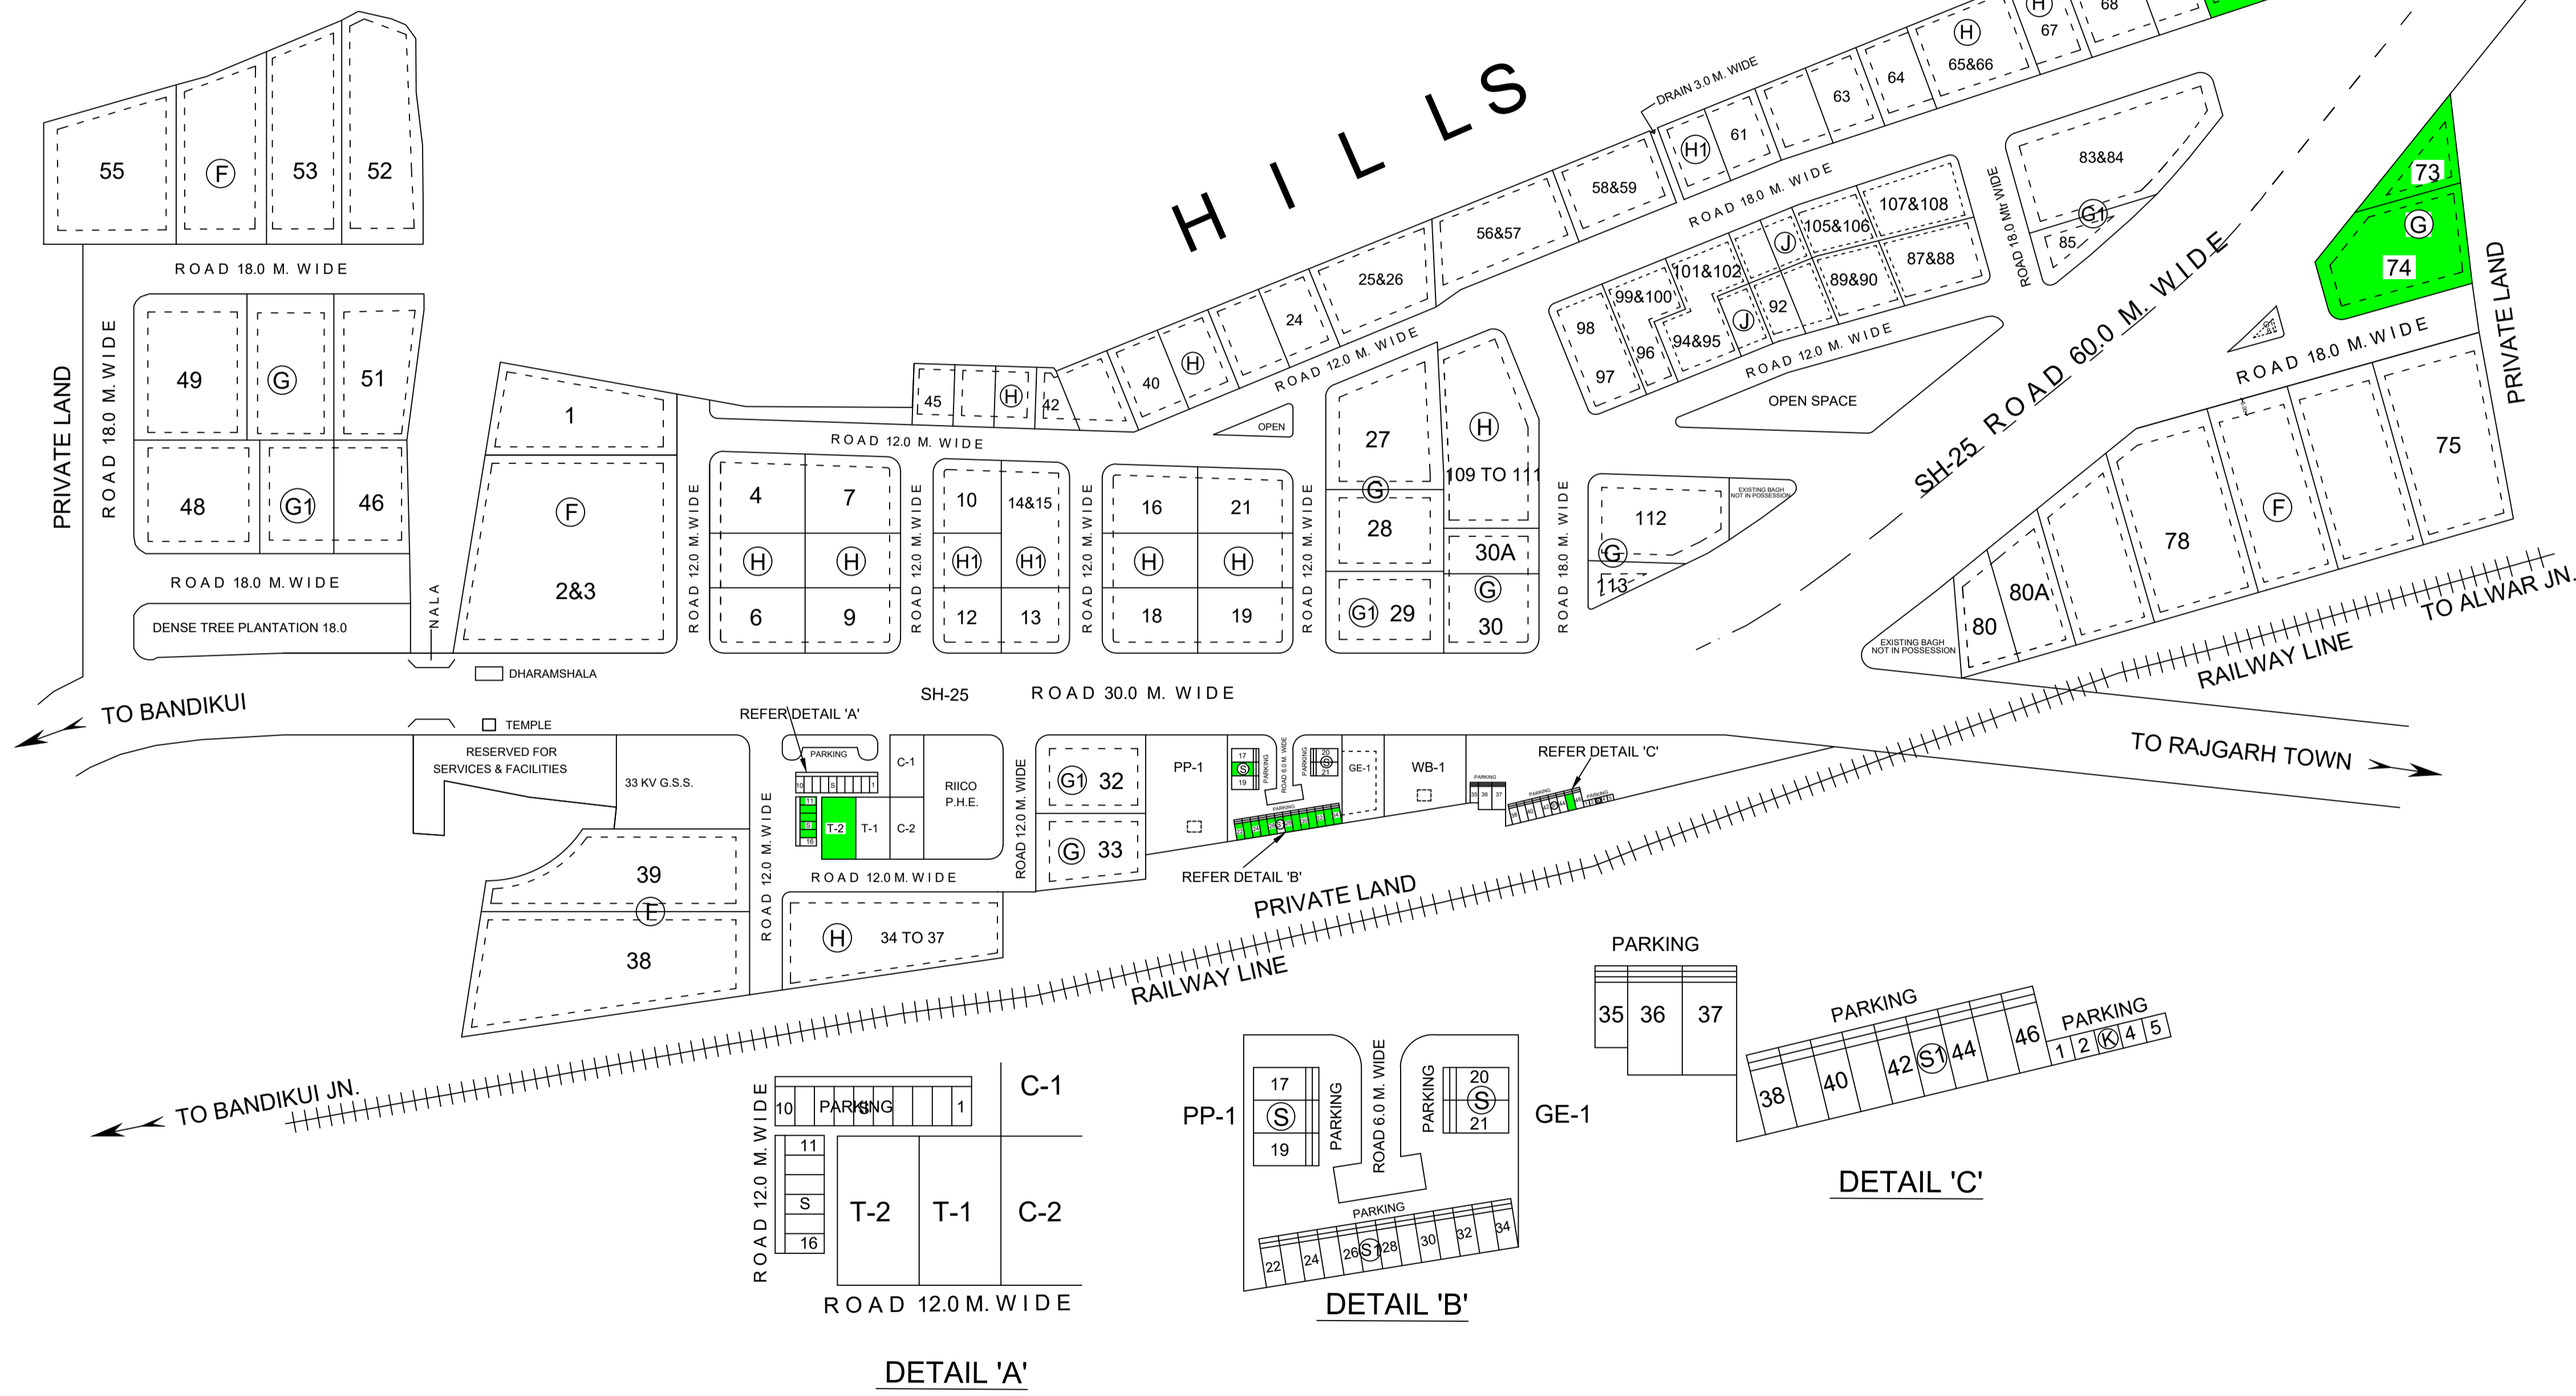

SCHEDULE OF PLOTS

TYPE	SIZE IN METERS	AREA IN SQ.M.	NO. OF PLOT		SET BACK		
			EXIST.	EXTN.	FRONT	SIDE	REAR
F	30.00X65.00	2000.00	5	10	5.0	3.0	3.0
G	30.00X50.00	1500.00	2	07	5.0	3.0	3.0
G1	25.00X40.00	1000.00	2	11	5.0	3.0	2.5
H	20.00X35.00	700.00	25	07	4.0	3.0	2.0
H1	20.00X25.00	500.00	6	08	3.0	3.0	2.0
J	12.50X20.00	250.00	2	22	3.0	1.5	1.5
T	15.00X30.00	450.00	2	-	6.0	3.0	2.0
S	5.00X10.00(SHOP) INCLUDING P.F.	50.00/40.00	-	07	-	-	-
S1	3.00X6.00(SHOP) INCLUDING P.F.	18.00/13.50	16	23	-	-	-
K	3.00X3.00(KIOSK)	9.00	-	05	-	-	-
TOTAL NO.OF IND. PLOTS & 46 NO. SHOPS			60	100	160		

LAND USE

	EXISTING	EXTENSION	TOTAL
LAND UNDER SCHEME PLOTS	10.64 ACRE	12.41 ACRE	23.05 ACRE
ROADS	1.82 ACRE	04.80 ACRE	6.62 ACRE
P.H.E.	0.29 ACRE	--	0.29 ACRE
OPEN SPACES	0.20 ACRE	0.38 ACRE	0.58 ACRE
COMMERCIAL	0.31 ACRE	--	0.31 ACRE
SERVICES & FACILITIES	--	02.12 ACRE	2.12 ACRE
DENCE TREE PLANTAYION	--	0.43 ACRE	0.43 ACRE
TOTAL	13.26 ACRE	20.14 ACRE	33.40 ACRE

- NOTES:-**
1. THIS DRAWING SUPERCEDES DRG. NO. IPI/350/84 DT. 15.12.84 AND IPI/446/86 DT. 18.1.86
 2. THIS DRAWING HAS BEEN PREPARED IN LIGHT OF SURVEY RECEIVED FROM SRM. VIDE LETTER NO 1546 DT. 18.7.95
 3. PLOT NO. G-72, G1-82 & G1-86 DELETED AT SITE
 4. LAND ACQUIRED BY XEN P.W.D. RAJGARH, ALWAR 2.191 ACRE(8868.00 SQ.MT.)

REVISED LAY OUT PLAN OF INDUSTRIAL AREA RAJGARH & RAJGARH (EXTN.), DISTT. ALWAR (RAJ.)

SCALE :- 1CM = 40.00 MT.	DRG.NO.	IPI/384/95 DT. 22/09/95
SR. DRAUGHTSMAN		
ASTT. REGIONAL MANAGER		
REGIONAL MANAGER		
DY. TOWN PLANNER		