

KHICHEN


SCHEDULE OF PLOTS

TYPE	SIZE IN SQ. MTS.	AREA IN SQ. MTRS.	NO.	SET BACKS		
				FRONT	SIDES	REAR
E	50.00 x 80.00	4000 SQ. M.	4	6	3	3
G	30.00 x 50.00	1500 SQ. M.	10	5	3	2.50
G1	25.00 x 40.00	1000 SQ. M.	16	3	3	1.2
H	20.00 x 35.00	700 SQ. M.	23	3	3	1.2
H1	20.00 x 25.00	500 SQ. M.	23	3	3	1.2

TOTAL No. PLOTS 76

LAND USE

S.NO.	PARTICULARS	AREA (IN ACRES.)	%AGE
1.	TOTAL SCHEME AREA (AS PER REVENUE / SURVEY)	27.87	100
2.	AREA UNDER IND. PLOTS	19.75	70.7
3.	AREA UNDER ROAD	6.50	23.5
4.	AREA UNDER SERVICES	1.62	5.8
TOTAL		27.87	

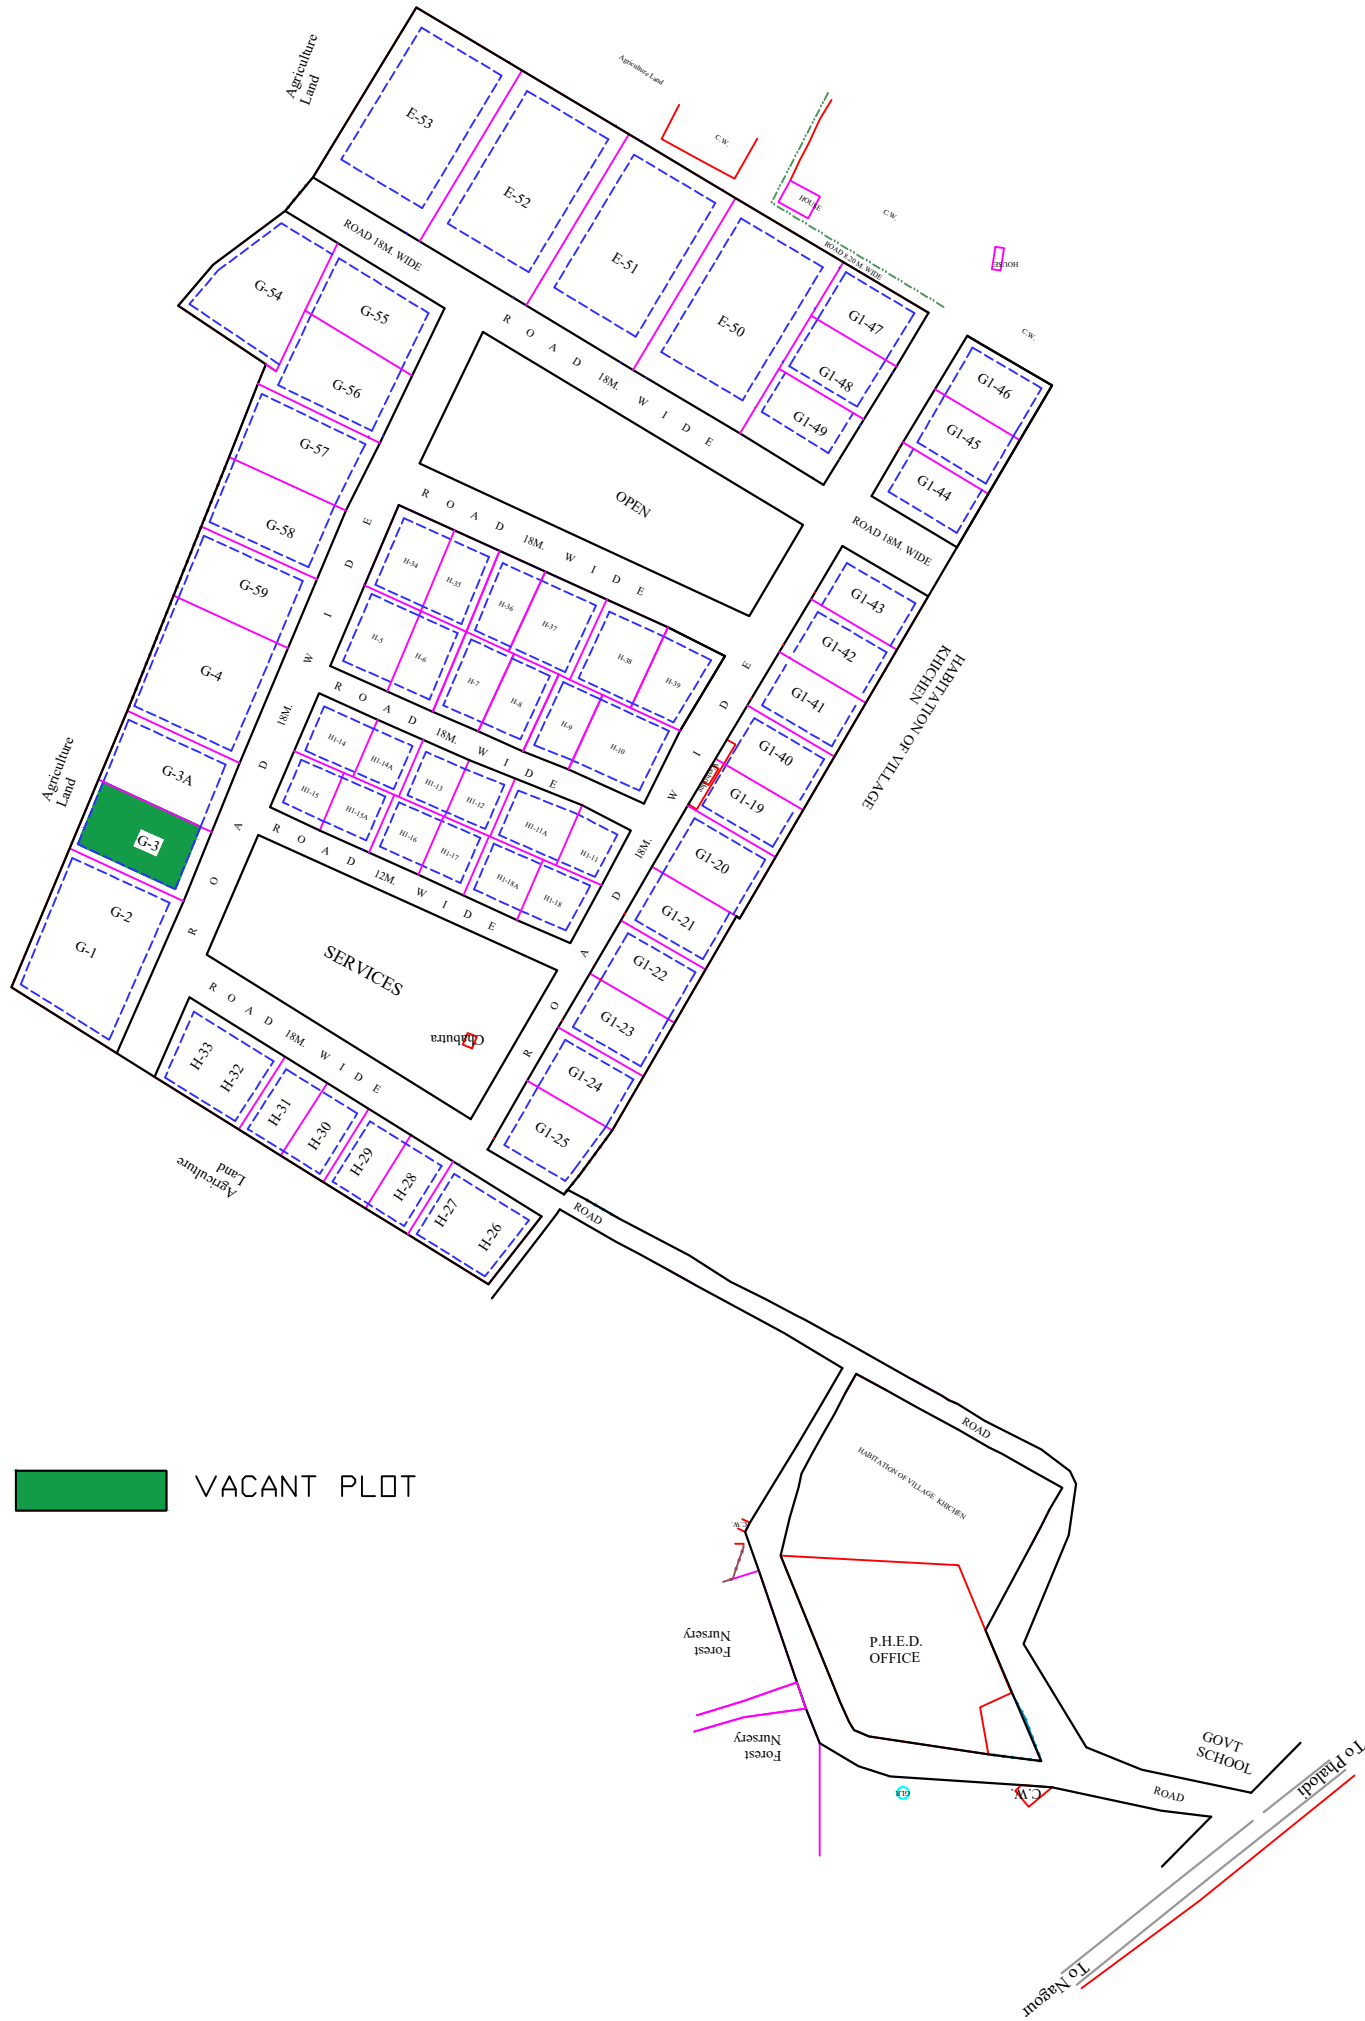

REVISED LAY - OUT PLAN FOR INDUSTRIAL AREA KHICHEN DISTRICT JODHPUR

SCALE 1 CM = 10 MT.

DRG.No.

M.L. SHARMA

Sr. Draughtsman

H.N. BUNKER

A.R.M.

VINEET GUPTA

Sr. Regional Manager